


## **PUBLIC NOTICE UNDER SECTION 121(2) OF THE CHARITIES ACT 2011**

The Trustees of The Recreation Ground, Bath (registered charity number 1094519) hereby give notice that they propose (subject to contract) to grant a lease of part of the land known as The Recreation Ground in Bath to the Bath Croquet Club.

The proposed lease is for a term of 10 years and the area of the new lease corresponds to that of the existing lease to the Club. A plan of the land comprised within the lease may be viewed on the charity's website at [www.bathrec.co.uk](http://www.bathrec.co.uk).

Any representations about this proposal should be made in writing and sent by email to **Irene\_Simms@bathnes.gov.uk** or by post to **The Administrator, Bath Recreation Ground Trust, Lewis House, Bath, BA1 1JG**, so as to be received by 20 December 2014. Any representations received after that date will not be considered.

**Elizabeth Bloor**  
**Chair of Trustees**  
**19 November 2014**

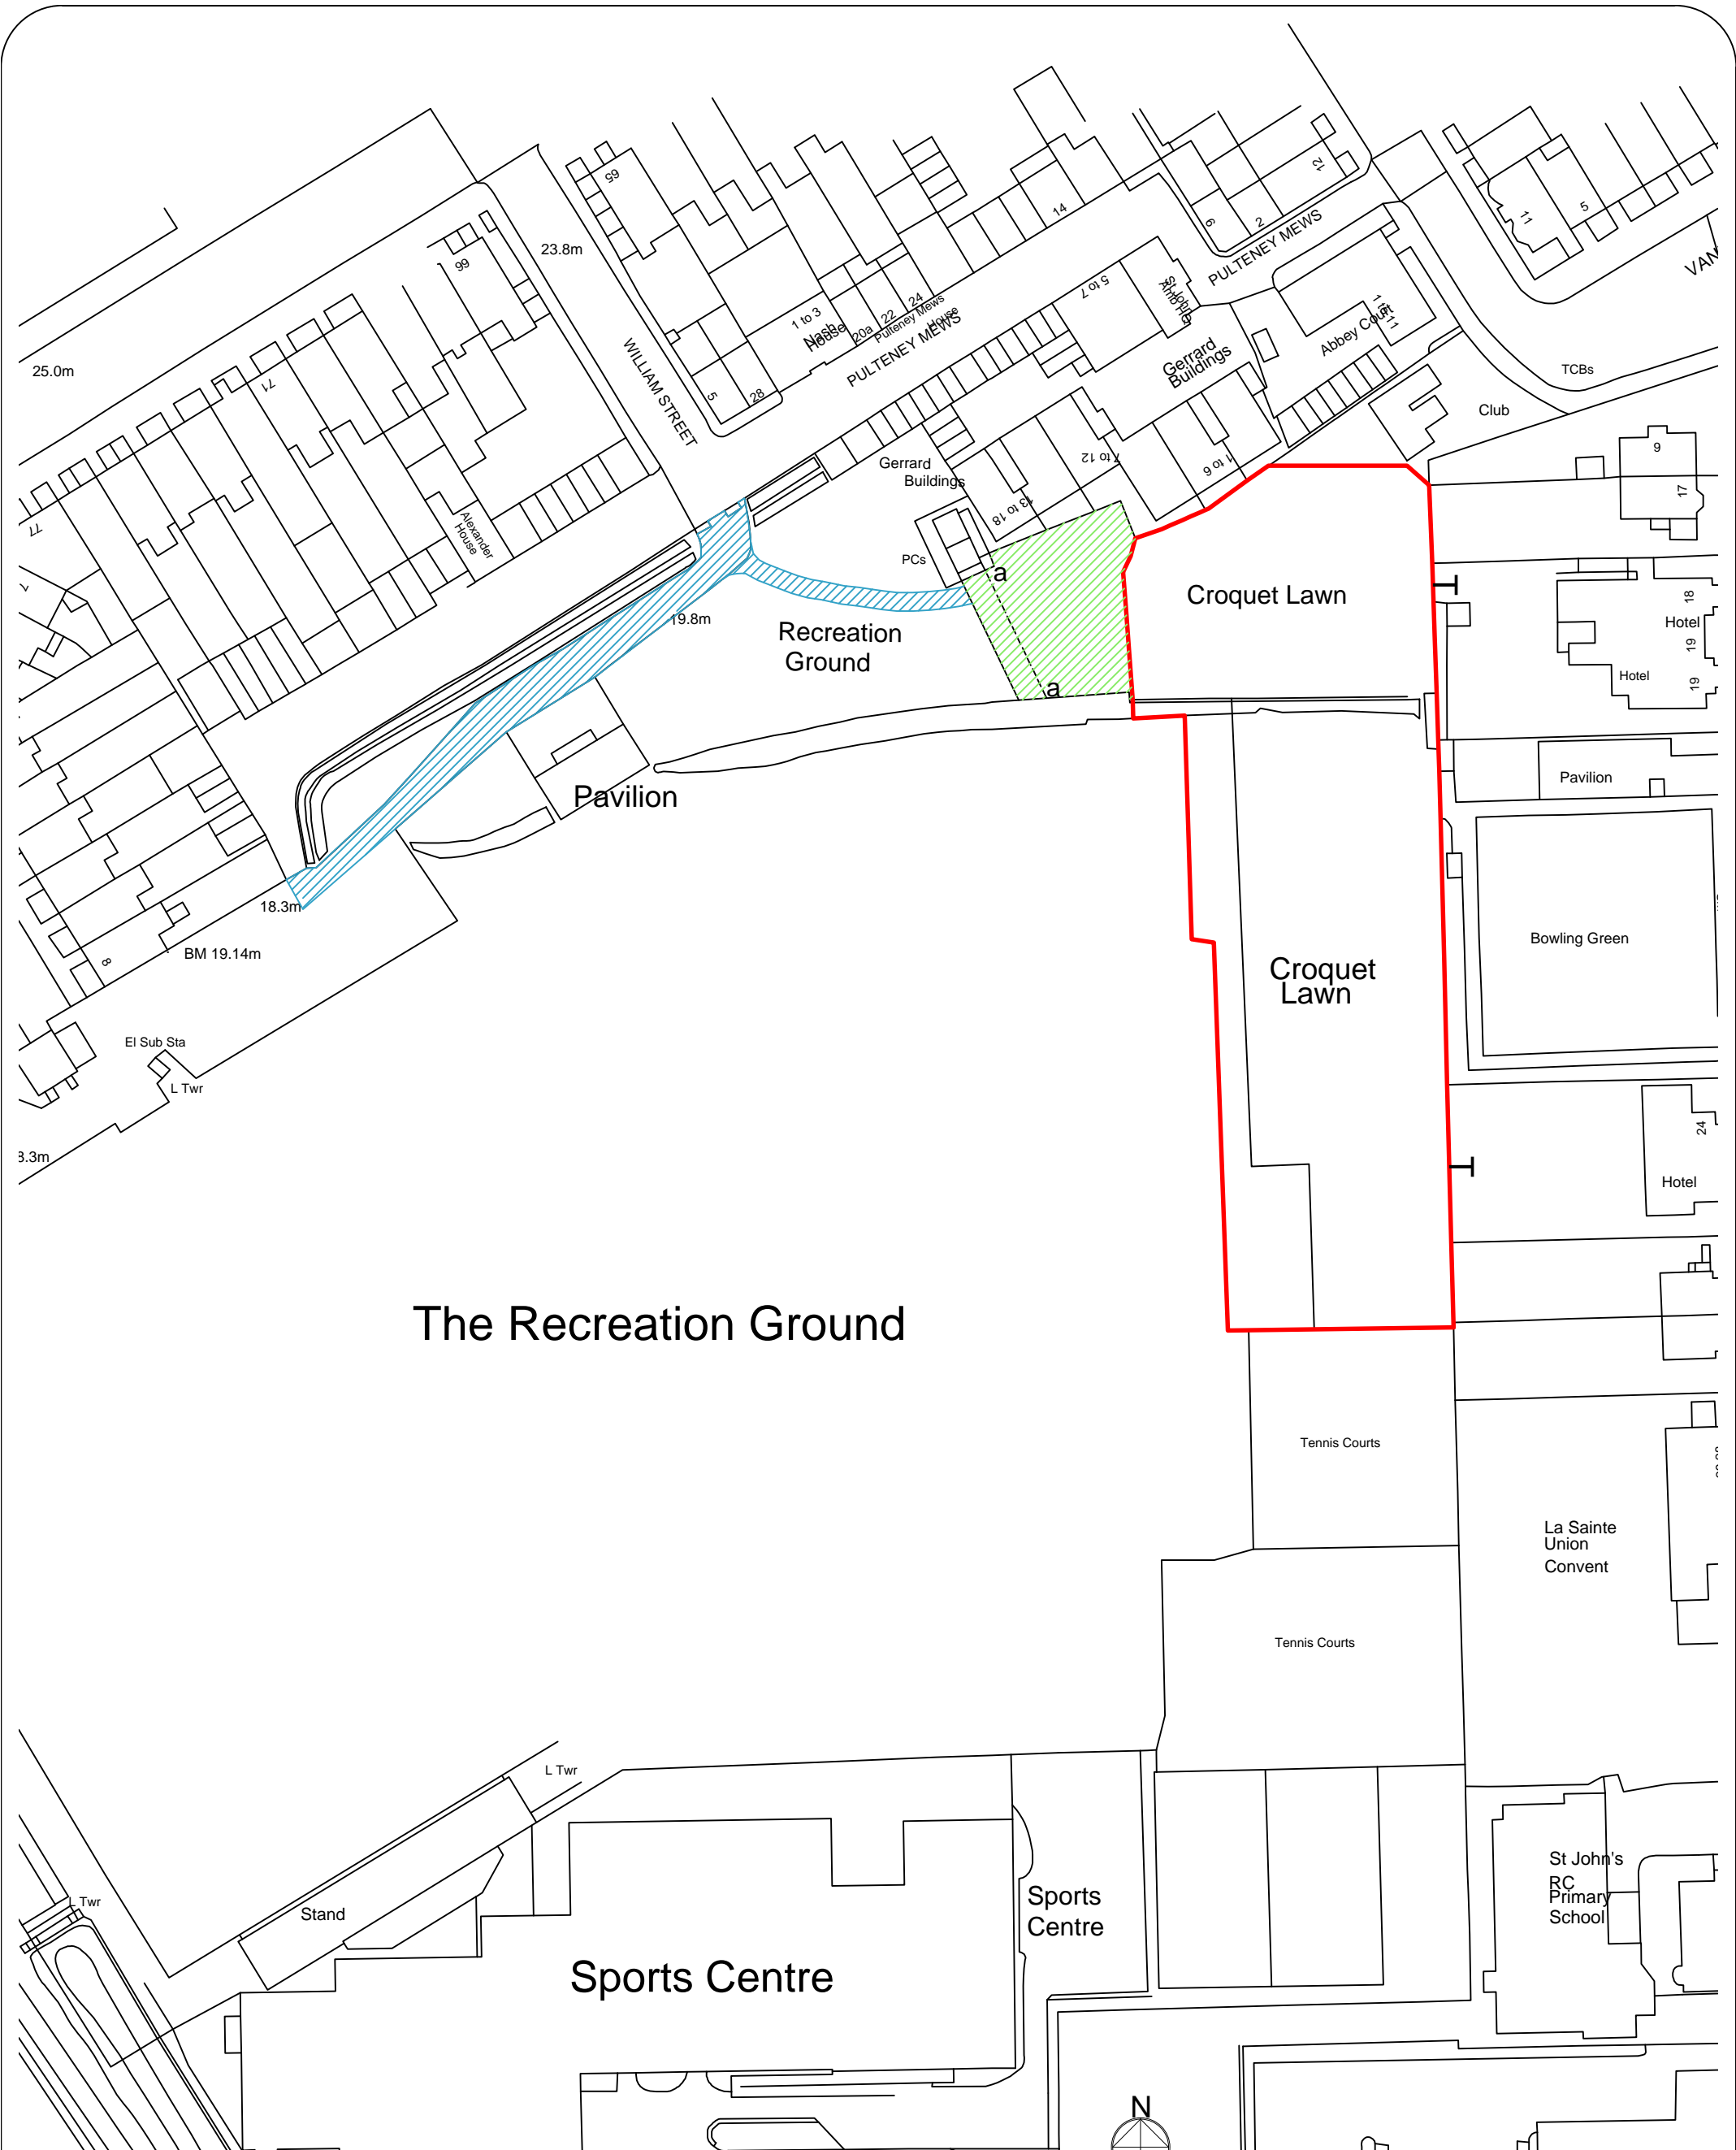

# The Recreation Ground

Based upon the Ordnance Survey mapping with the permission of the Controller of Her Majesty's Stationery Office © Crown copyright. Unauthorised reproduction infringes Crown copyright and may lead to prosecution of civil proceedings. Bath and North East Somerset Council Licence No. 100023334

**NOTE**  
This drawing has been reproduced from an existing Source Drawing sheet

© ALL RIGHTS RESERVED  
**BATH AND NORTH EAST SOMERSET COUNCIL**  
COPYRIGHT

**Bath & North East Somerset Council**

Property & Project Delivery  
Northgate House,  
Upper Borough Walls,  
Bath BA1 1RG

**PROPERTY**  
CROQUET CLUB  
BATH

**DRAWING TITLE**  
LEASE PLAN

PSR No	Site No
Drawn KT	Date June 2014
Scale 1:1250 @ A3	Rev Oct 2014
Drawing No <b>PF45/VL/01</b>	